


CUNHA ENGINEERING INC. ■■■

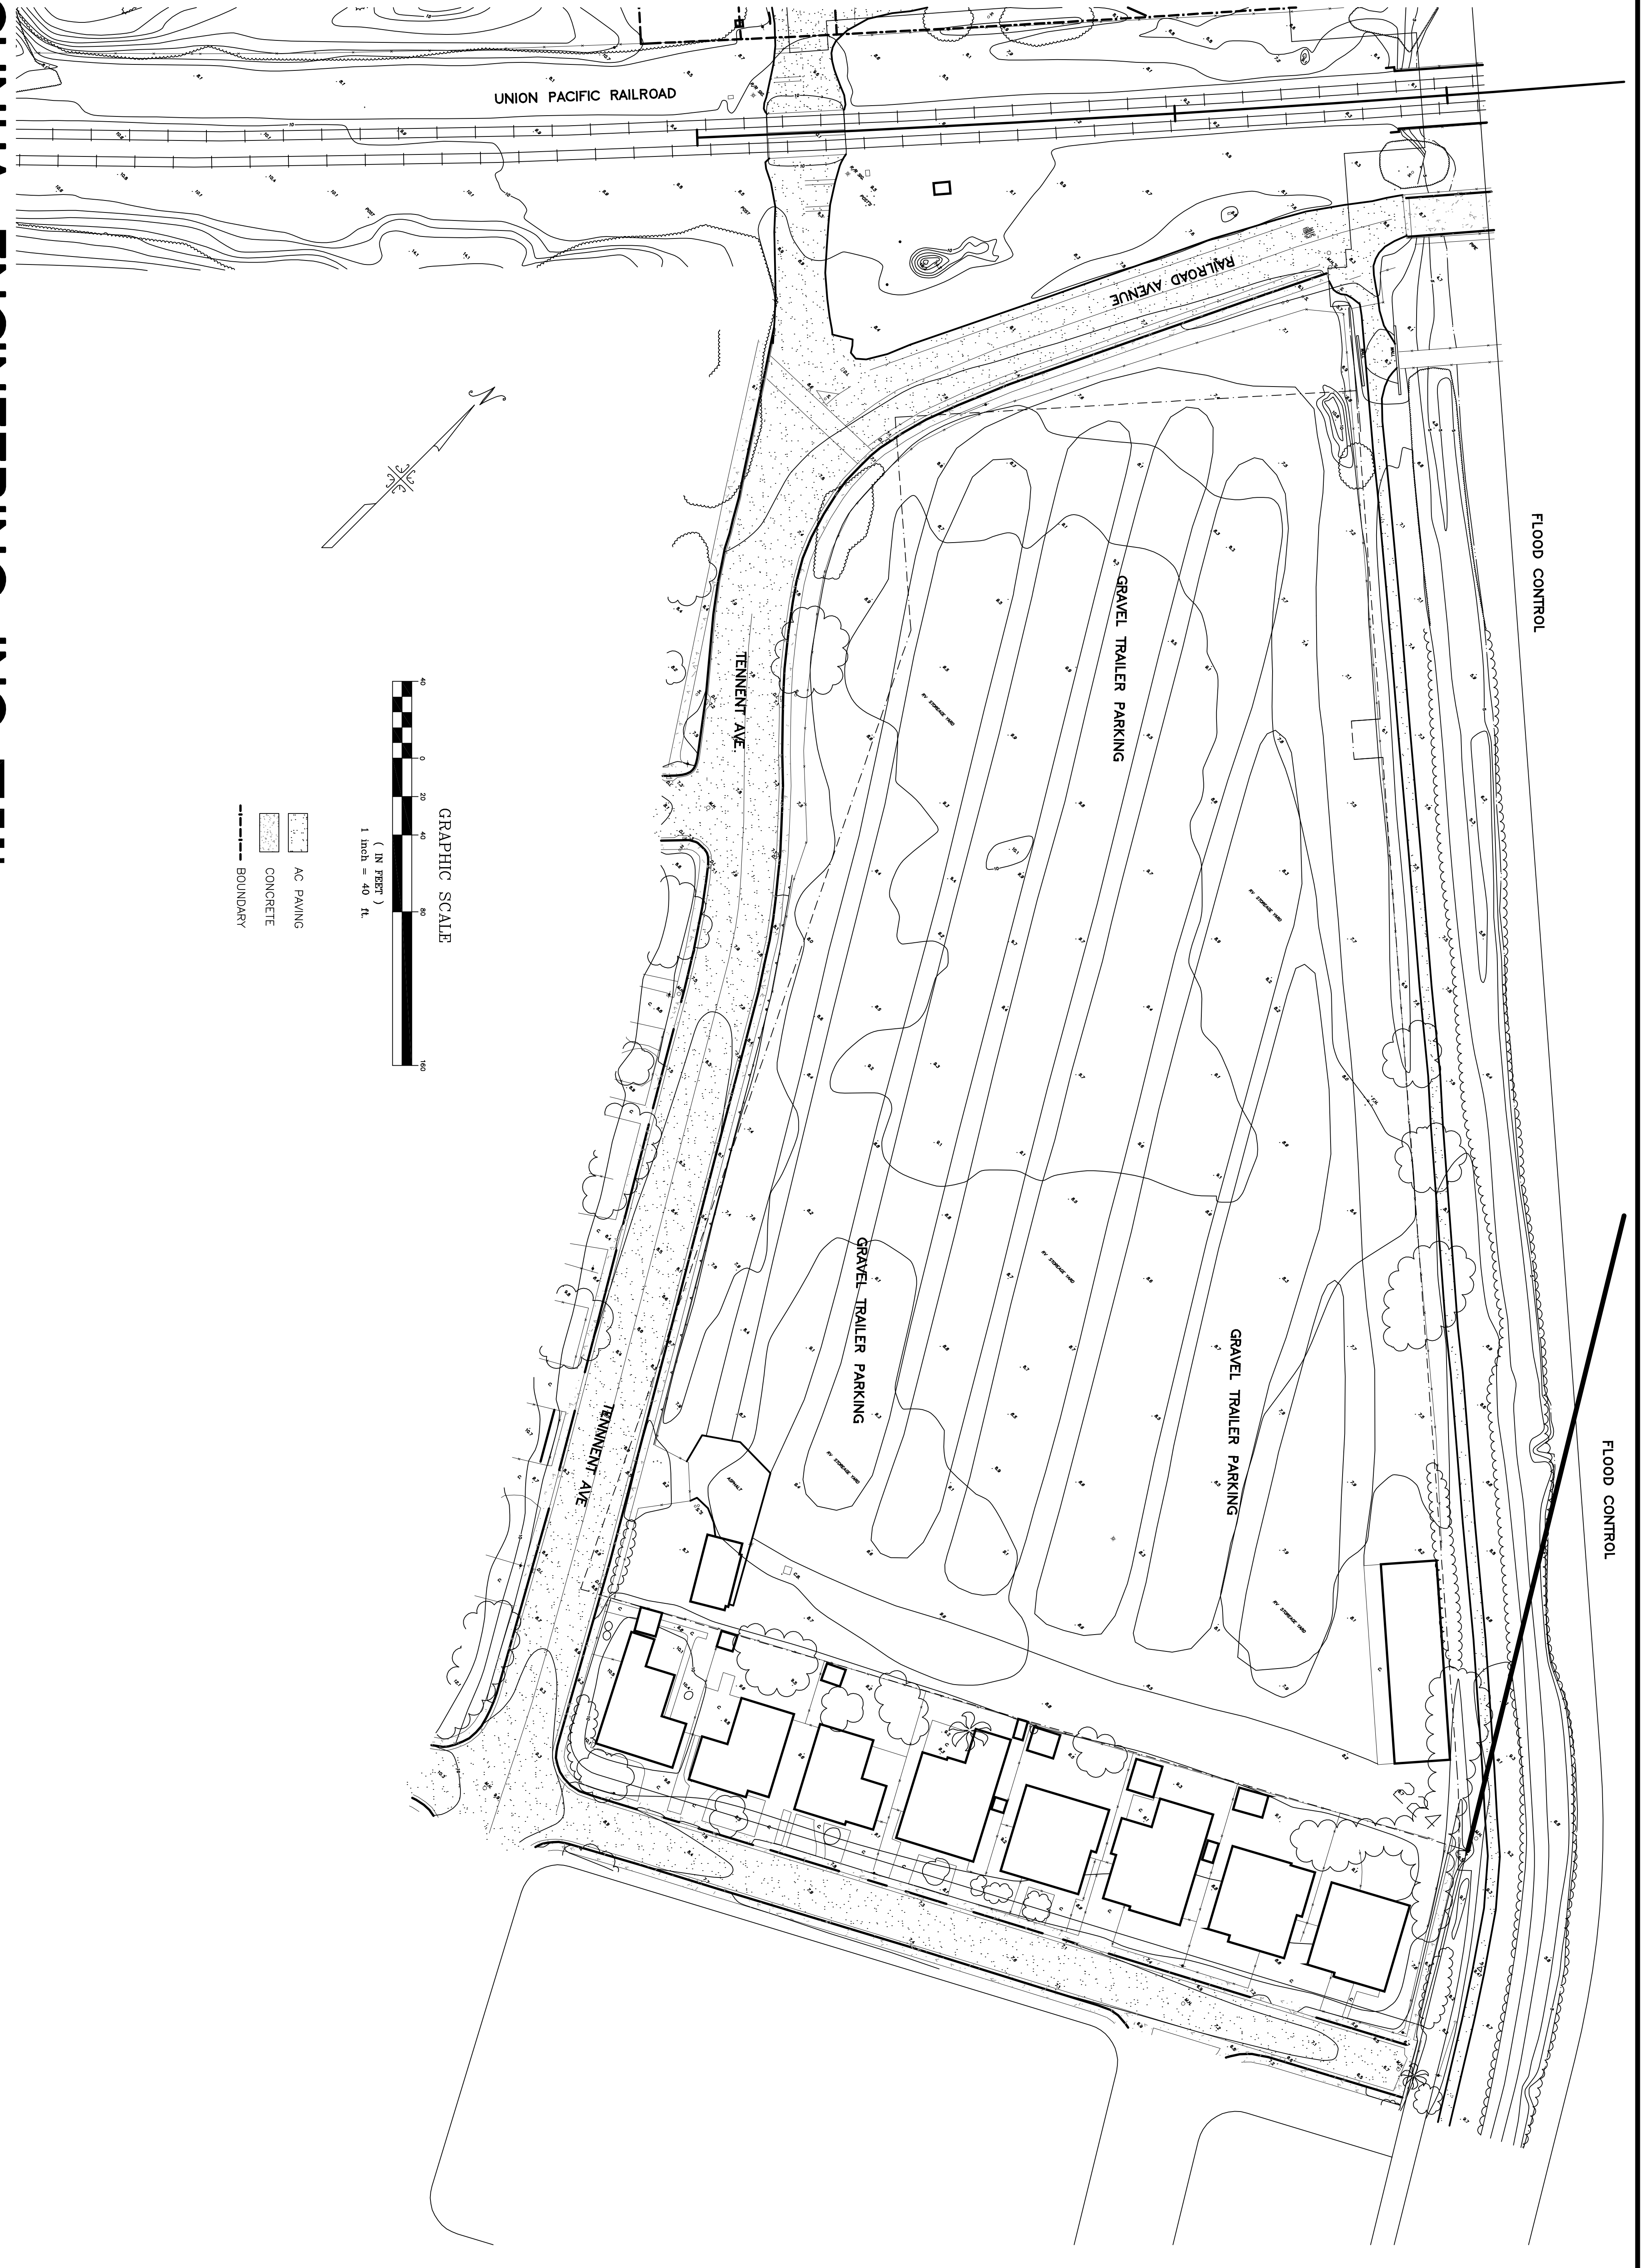

SHEET NUMBER 1 OF 3 SHEETS		DRAWING NO. 208108		PINOLE		CALIFORNIA		TOPOGRAPHIC SURVEY		CUNHA ENGINEERING INC. 701 BELMONT WAY, STE. A PINOLE, CALIFORNIA 94564 (510) 741-8290		DESIGNED BY: V.H.C.		DRAWN BY: S.V.C.		CHECKED BY: V.H.C.		SCALE: 1" = 40'		APPROVED BY:		R.C.E. No. _____ DATE _____		BY		DATE		DESCRIPTION		APPR. BY CITY		DATE		BY	
----------------------------------	--	-----------------------	--	--------	--	------------	--	--------------------	--	---	--	------------------------	--	---------------------	--	-----------------------	--	--------------------	--	--------------	--	-----------------------------	--	----	--	------	--	-------------	--	---------------	--	------	--	----	--